





HINKLEY POINT C

PLANS
DOC REF - 2.4
OCTOBER 2011

OPERATIONS


(DRAWINGS NOT FOR APPROVAL)

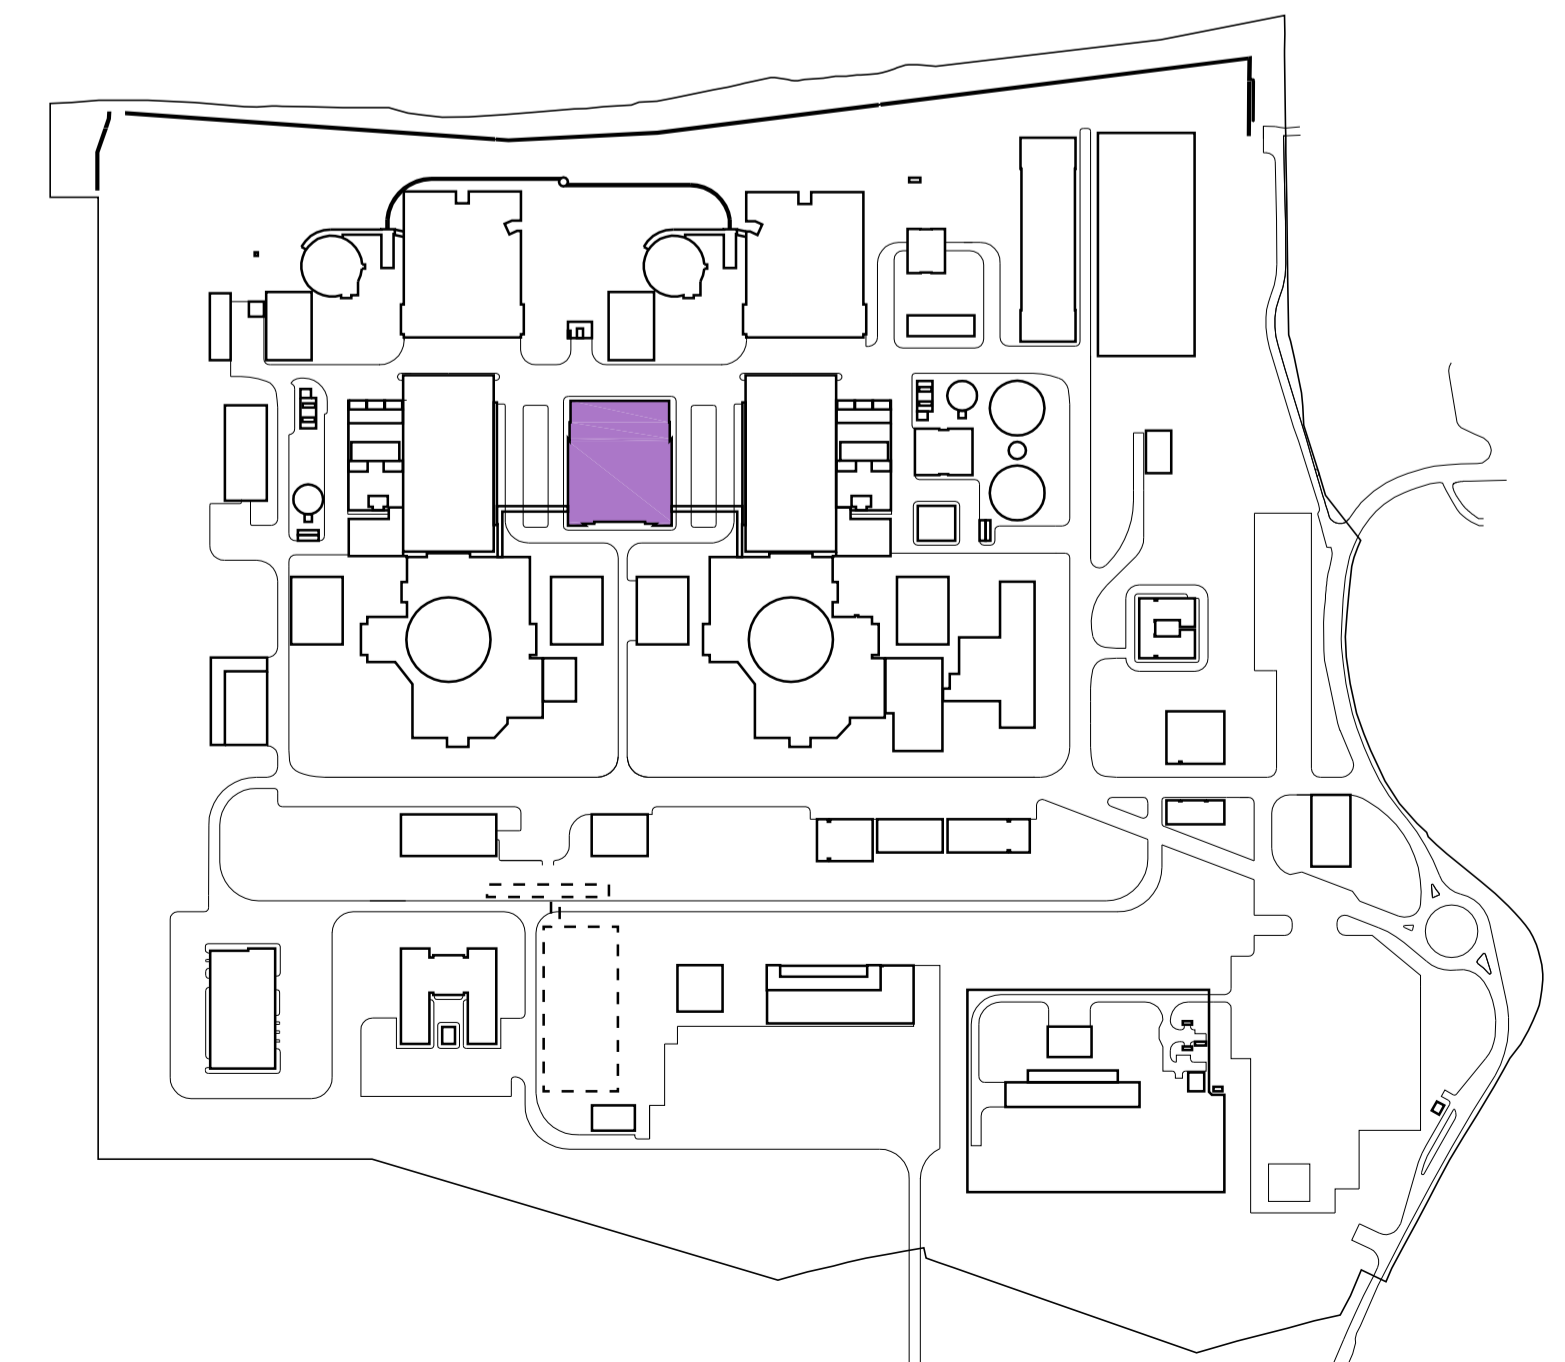

 


All internal layouts and uses are shown for illustrative purposes only and are not for determination

NOTES:

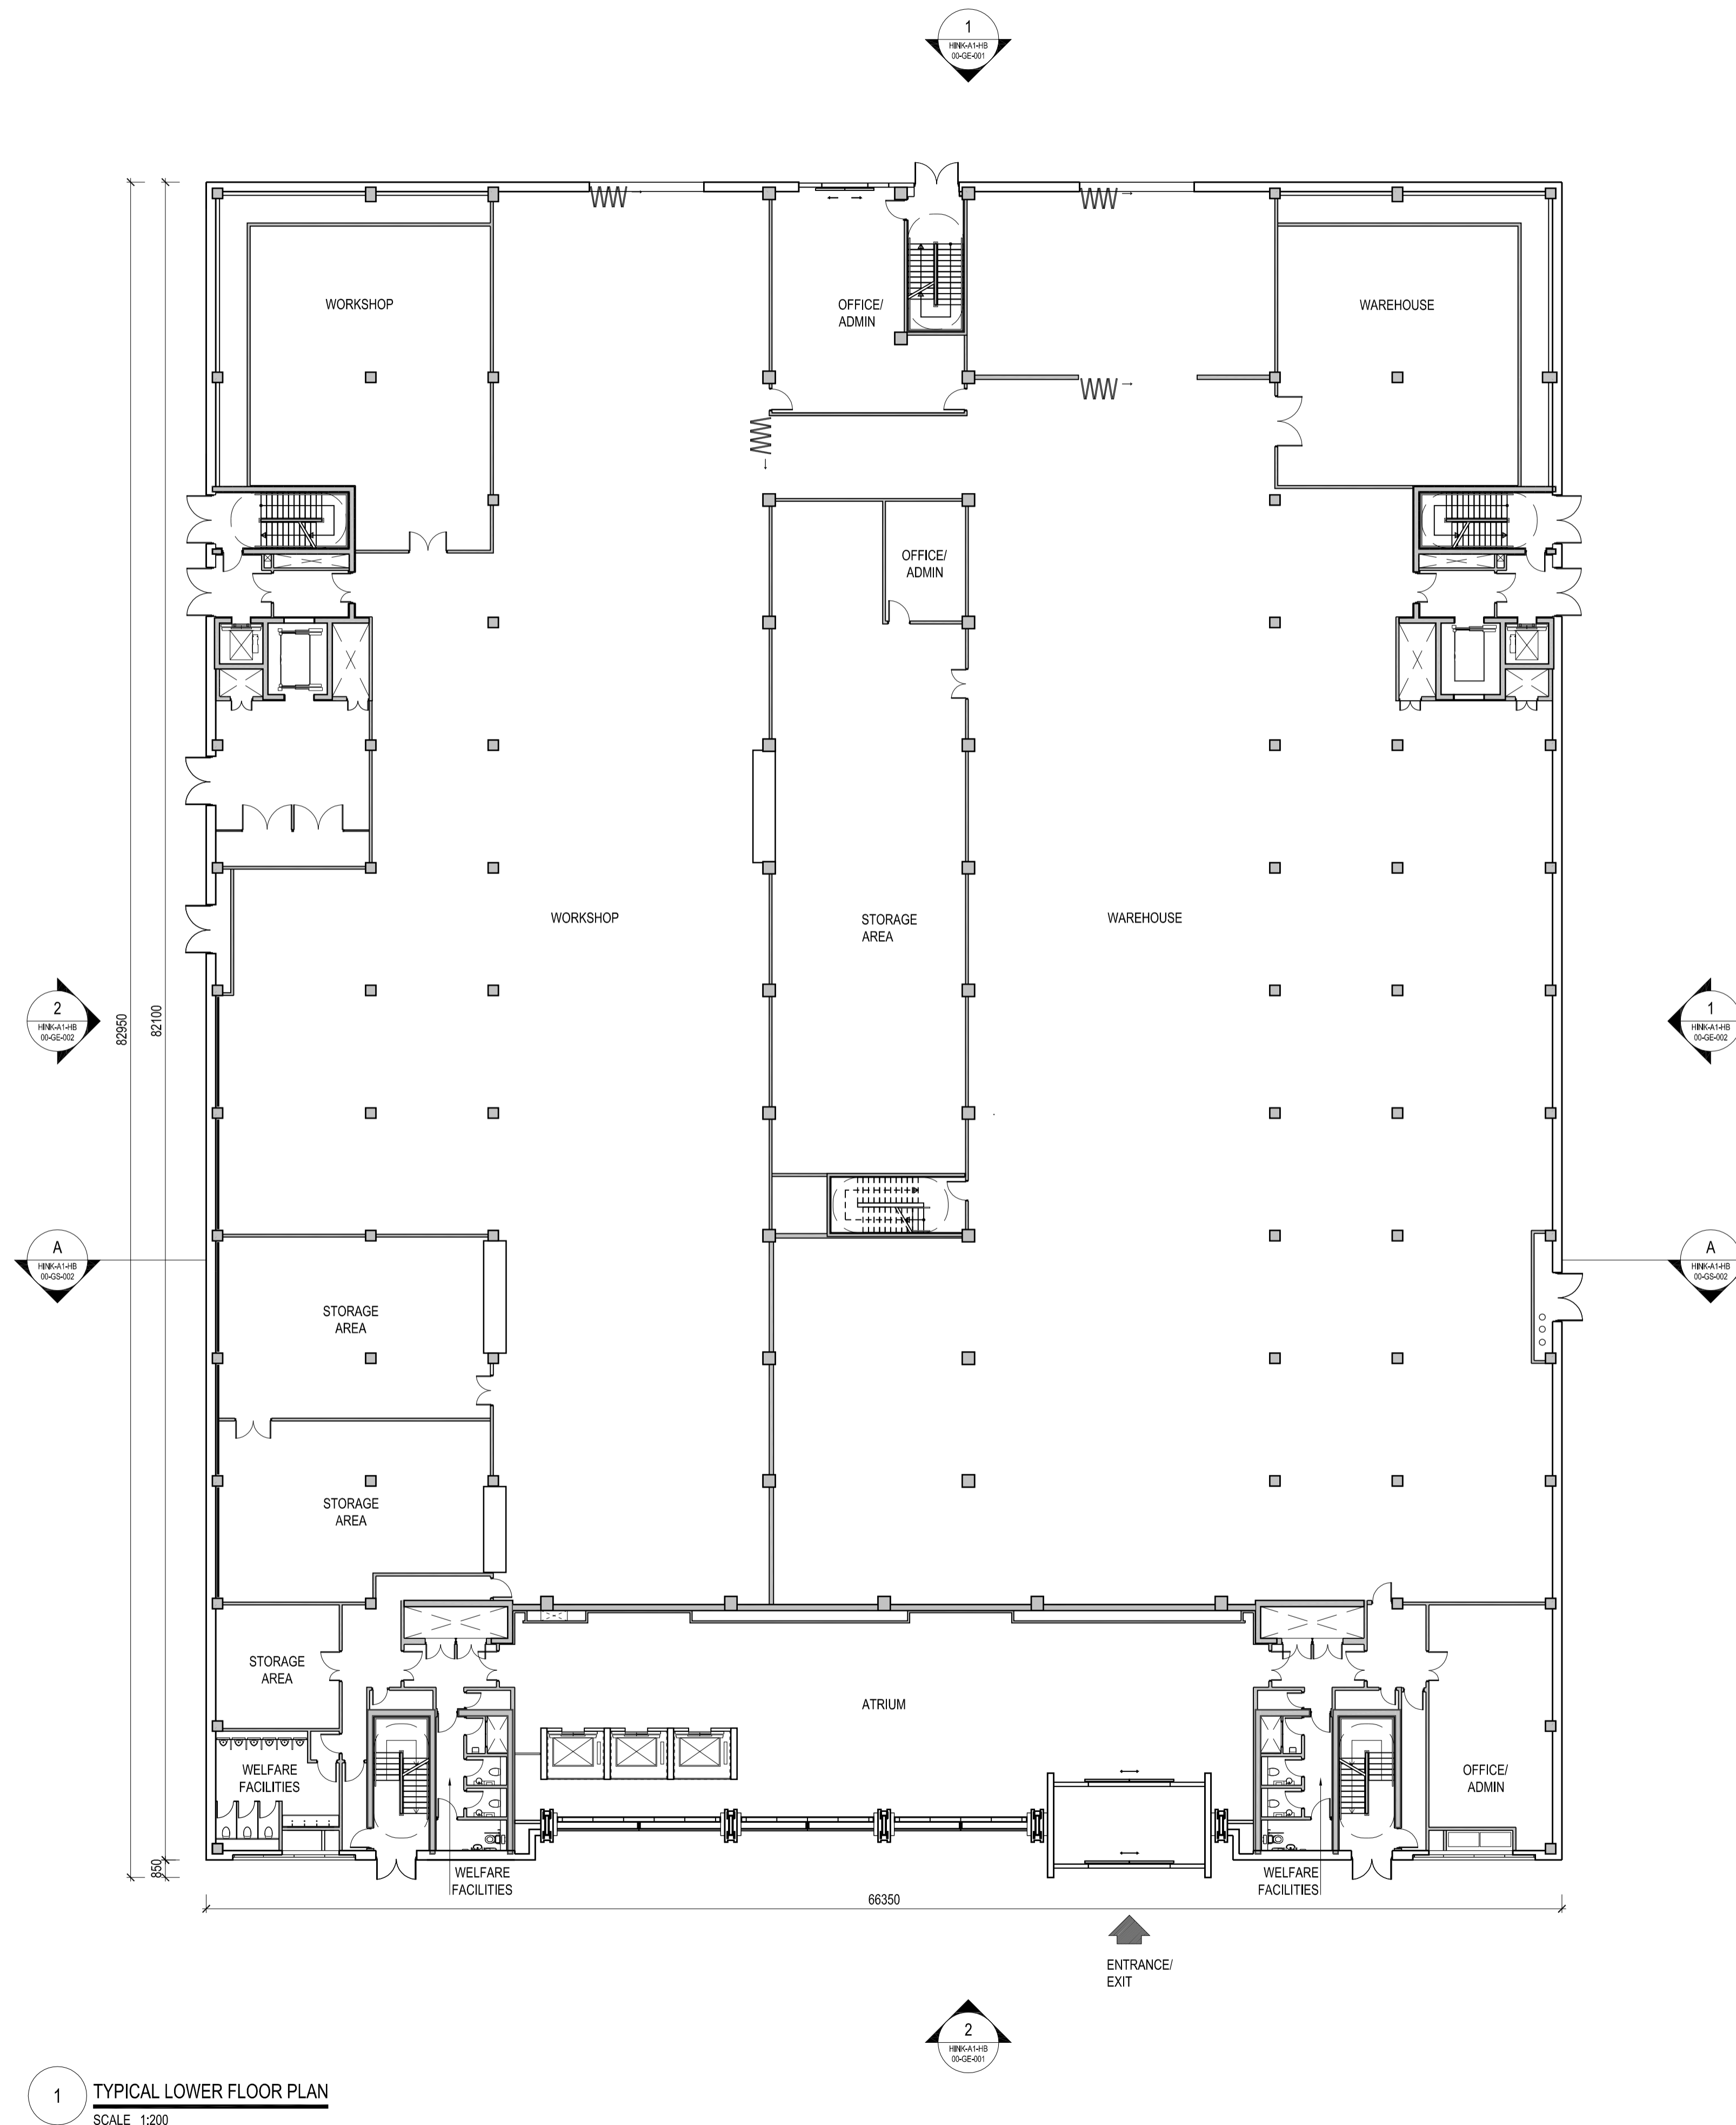

1 TYPICAL LOWER FLOOR PLAN
SCALE 1:200

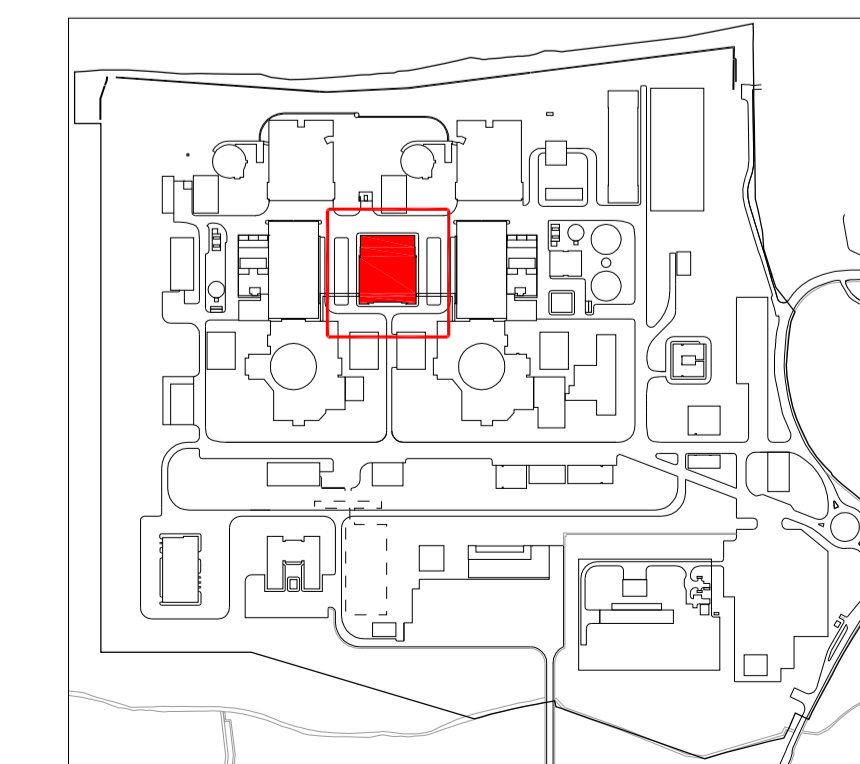

Hinkley Point C Site Key Plan - NTS

REVISION	DATE	DRAWN	CHECKED	FOR IPC SUBMISSION	NNB
01	SEPT 2011	YRM	YRM	FOR IPC SUBMISSION	NNB




HINKLEY POINT C

DRAWING TITLE
Hinkley Point C Development Site
Operational Service Centre


Typical Lower Floor Plan
Regulation 5(2)(o)

PROJECT DRAWING REFERENCE NO.	REVISION	SCALE	DATE
HINK-A1-HB-00-GP-000	01	1:200 @ A1	SEPT 2011

DOCUMENT
Application Drawing - Illustrative (not for Approval)

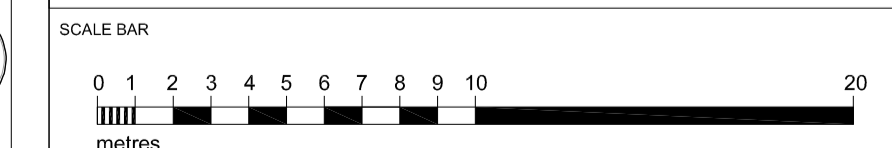


- DRAWING SECURITY CLASSIFICATION
- PROTECTIVE MARKING REQUIRED
 - NOT PROTECTIVELY MARKED

 


All internal layouts and uses are shown for illustrative purposes only and are not for determination

NOTES:

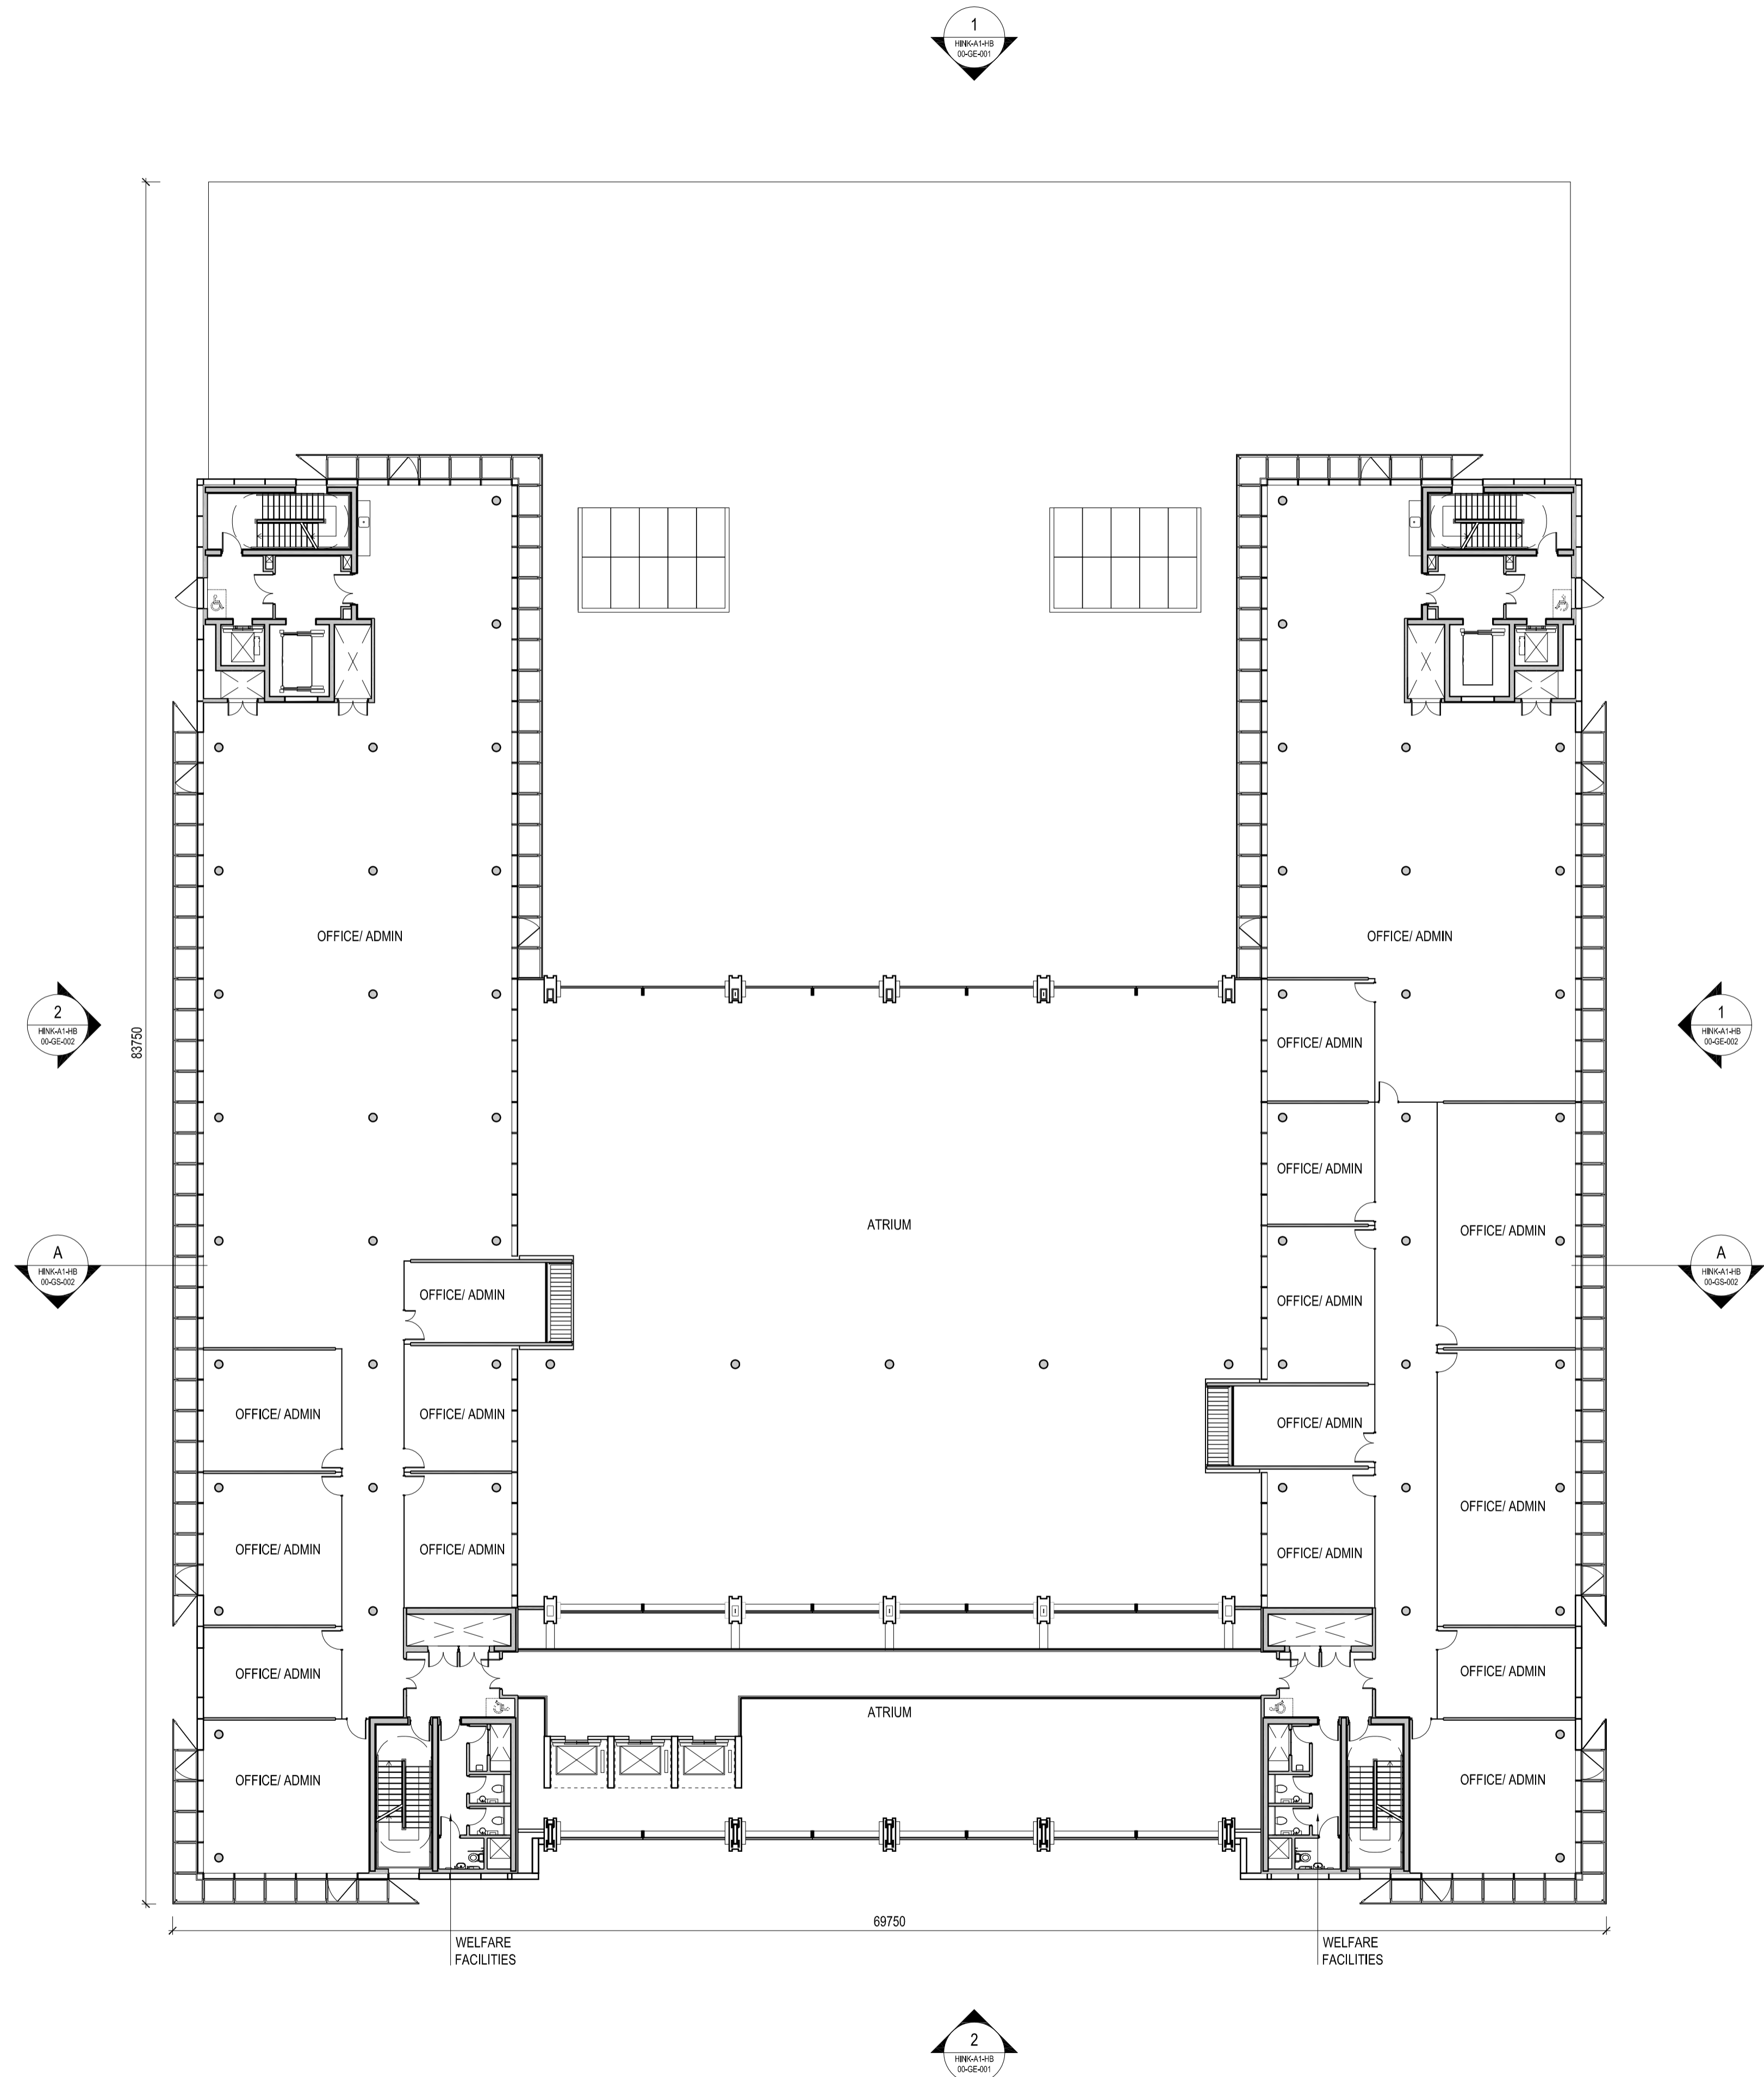

1 TYPICAL UPPER FLOOR PLAN
SCALE 1:200

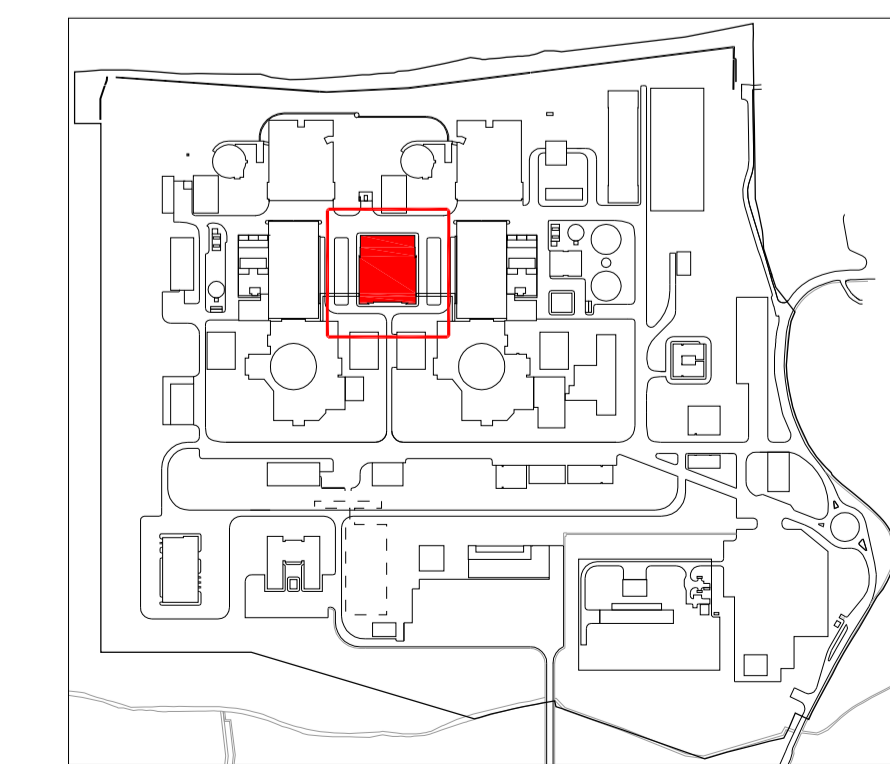

Hinkley Point C Site Key Plan - NTS

REVISION	DATE	DRAWN	CHECKED	FOR IPC SUBMISSION	NNB
01	SEPT 2011	YRM	YRM	FOR IPC SUBMISSION	NNB




HINKLEY POINT C

DRAWING TITLE
Hinkley Point C Development Site
Operational Service Centre

Typical Upper Floor Plan
Regulation 5(2)(o)

PROJECT DRAWING REFERENCE NO.	REVISION	SCALE	DATE
HINK-A1-HB-00-GP-050	01	1:200 @ A1	SEPT 2011


DOCUMENT
Application Drawing - Illustrative (not for Approval)

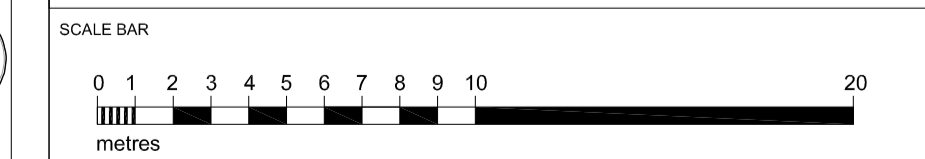


- DRAWING SECURITY CLASSIFICATION
- PROTECTIVE MARKING REQUIRED
 - NOT PROTECTIVELY MARKED

All internal layouts and uses are shown for illustrative purposes only and are not for determination


NOTES:

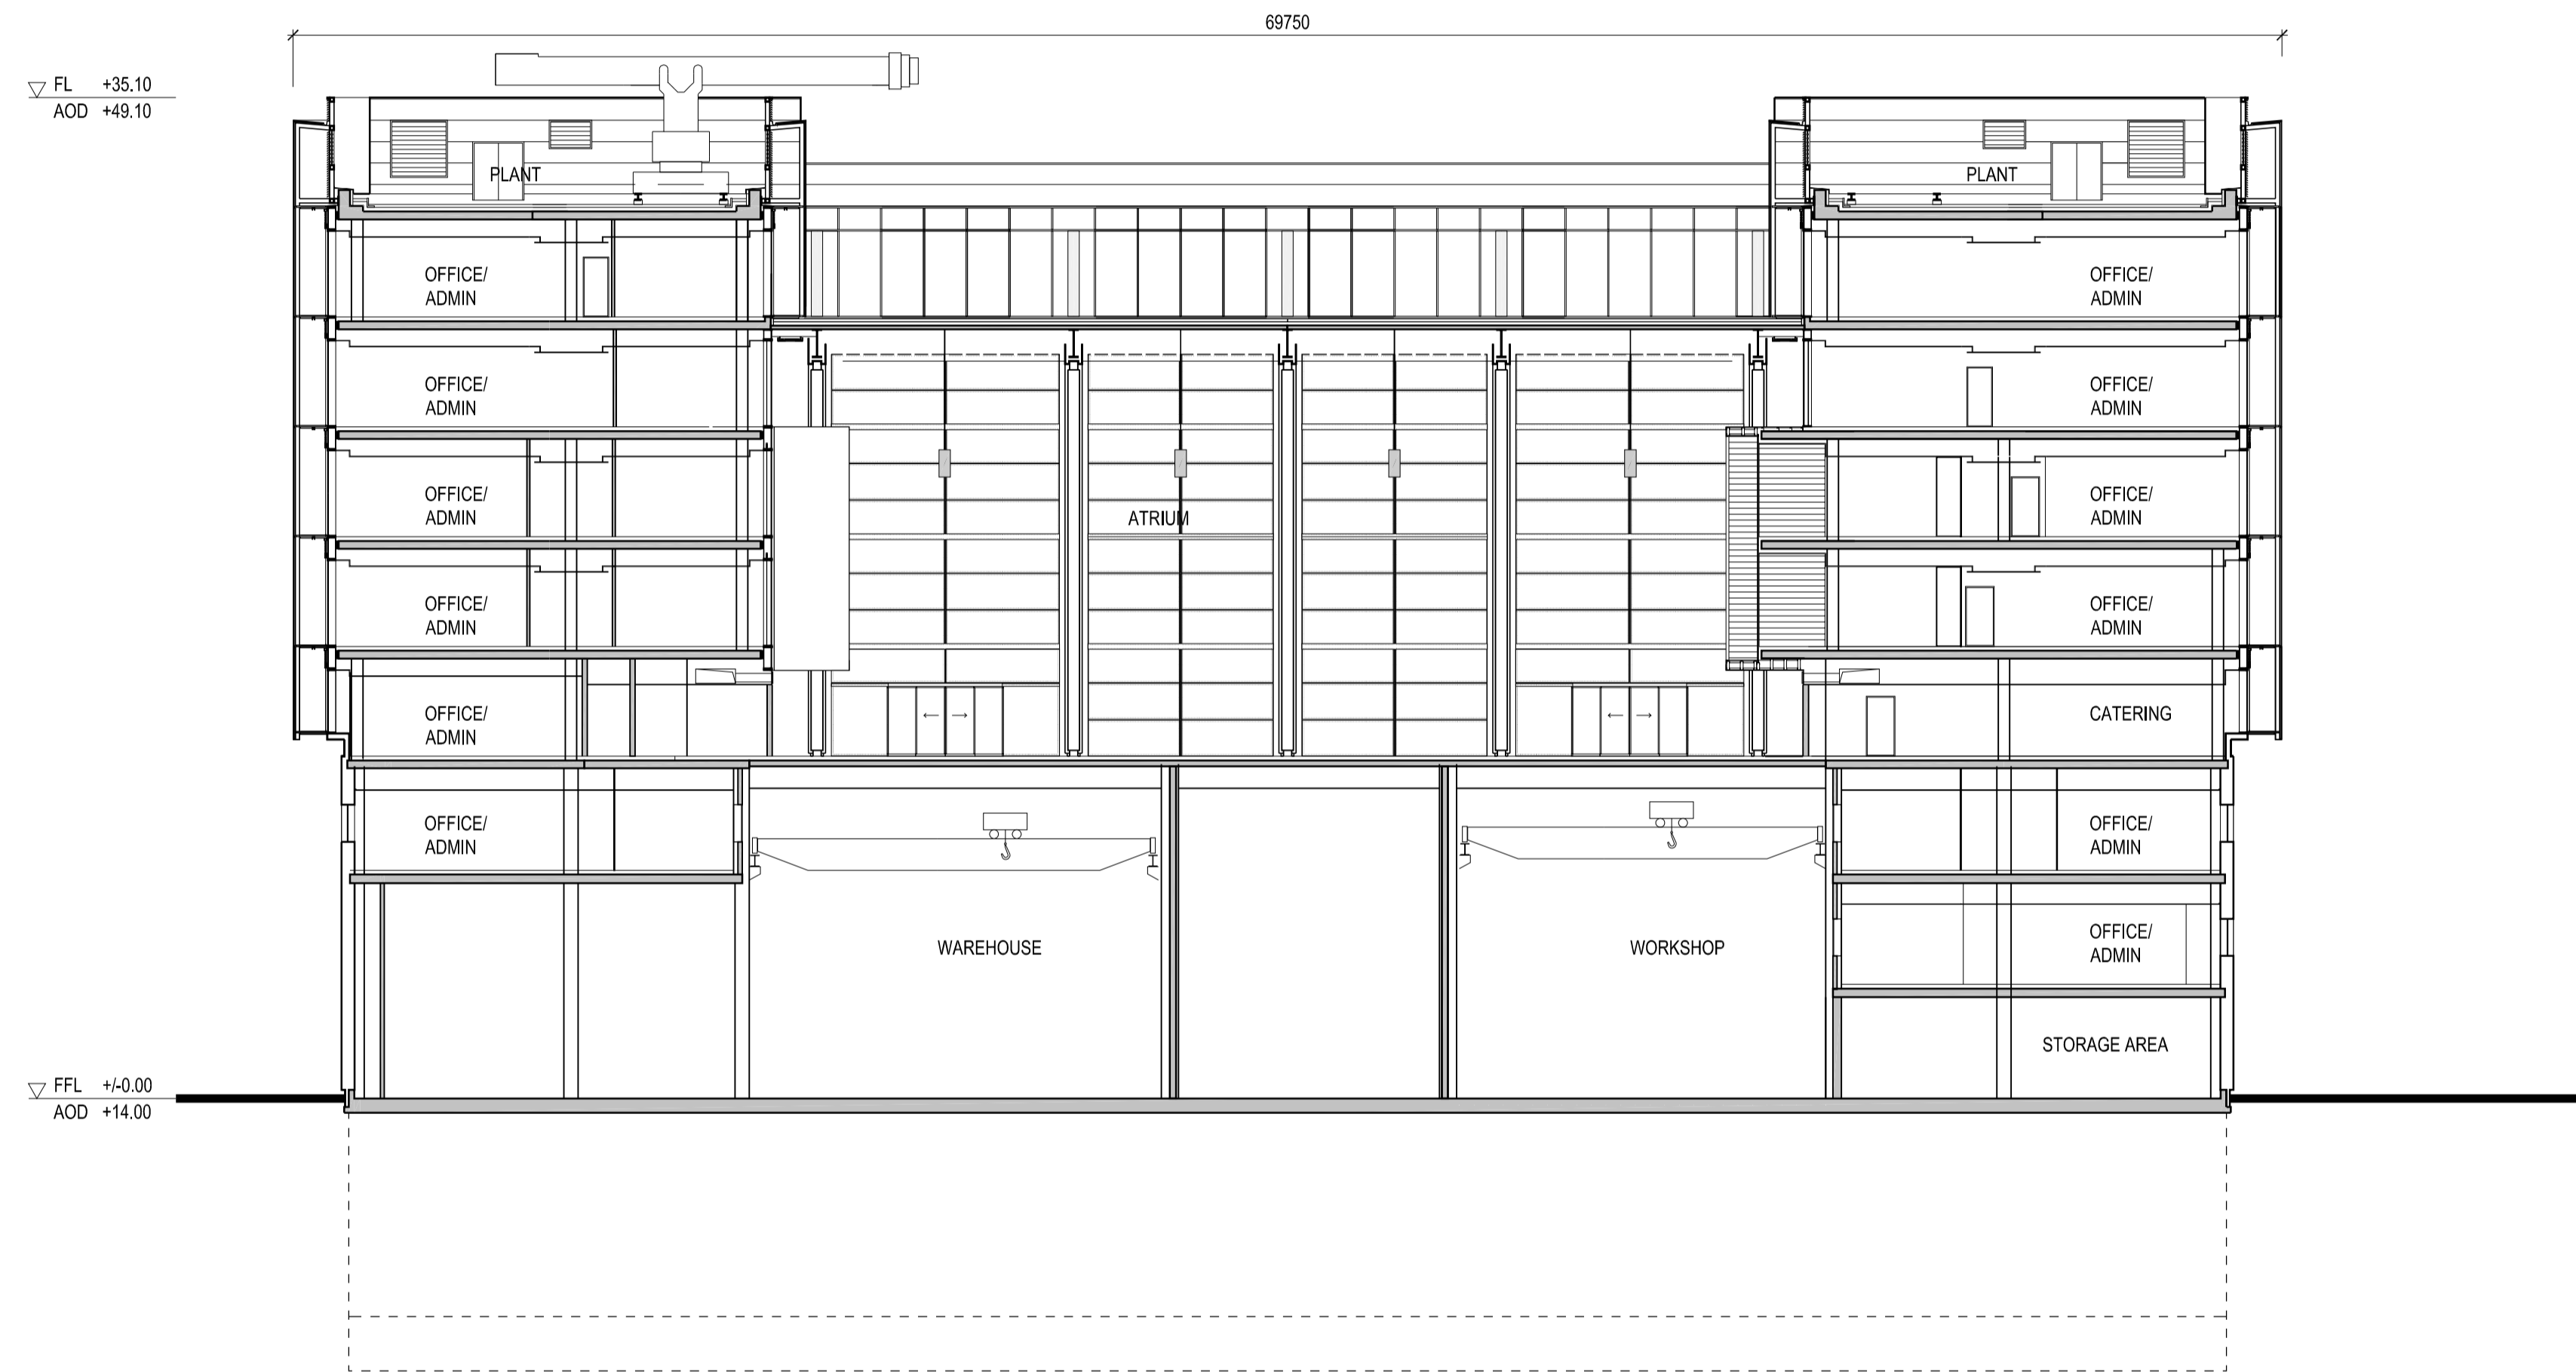

1 TYPICAL CROSS SECTION A:A
SCALE 1:200

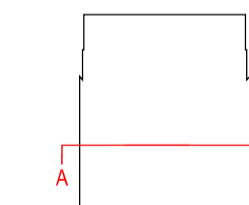

Elevation / Section Key Plan

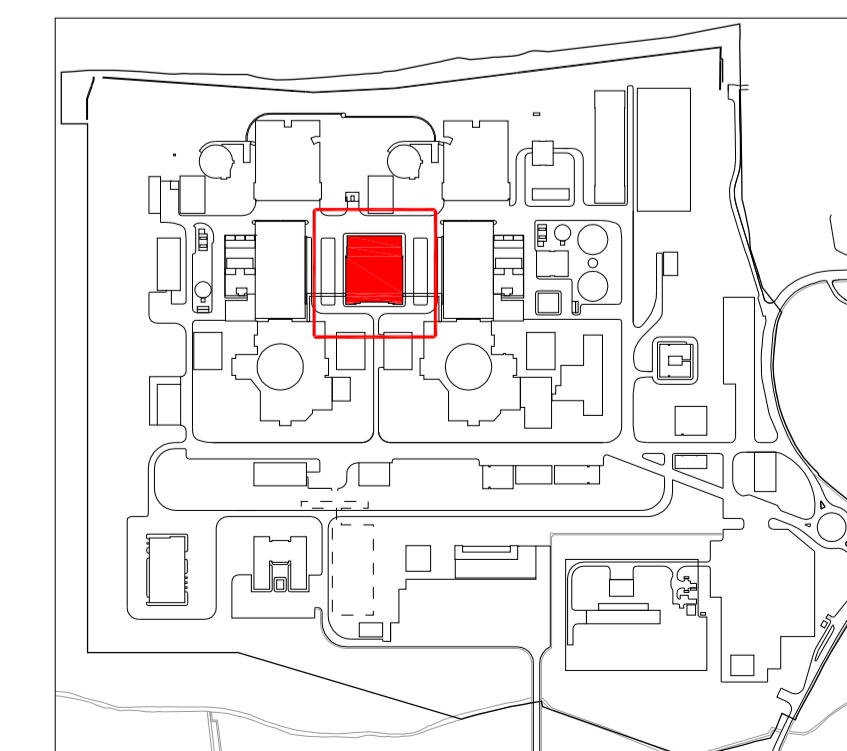

Hinkley Point C Site Key Plan - NTS

REVISION	DATE	DRAWN	CHECKED	FOR IPC SUBMISSION	NNB
01	SEPT 2011	YRM	YRM	FOR IPC SUBMISSION	NNB




HINKLEY POINT C

DRAWING TITLE
Hinkley Point C Development Site
Operational Service Centre

Typical Cross-Section A:A
Regulation 5(2)(o)

PROJECT DRAWING REFERENCE NO.	REVISION	SCALE	DATE
HINK-A1-HB-00-GS-002	01	1:200 @ A1	SEPT 2011

DOCUMENT
Application Drawing - Illustrative (not for Approval)

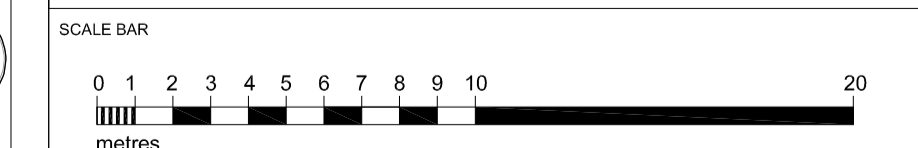

- DRAWING SECURITY CLASSIFICATION
- PROTECTIVE MARKING REQUIRED
 - NOT PROTECTIVELY MARKED