



HINKLEY POINT C

PLANS
DOC REF - 2.4
OCTOBER 2011

NATIONAL GRID SUBSTATION

(DRAWINGS NOT FOR APPROVAL)




All internal layouts and uses are shown for illustrative purposes only and are not for determination

- NOTES:
- Connections from gantries to the National Grid Transmission System terminal towers are indicative only and will be subject to a separate DCO application by National Grid.
 - Dimensions of buildings shown on these drawings are approximate and should not be used to scale

KEY

- GAS INSULATED BUSBAR (GIB)
- FOOTPATH - CONCRETE PAVING SLABS
- SITE FENCE
- OVERHEAD WIRES (DOWNLEADS)

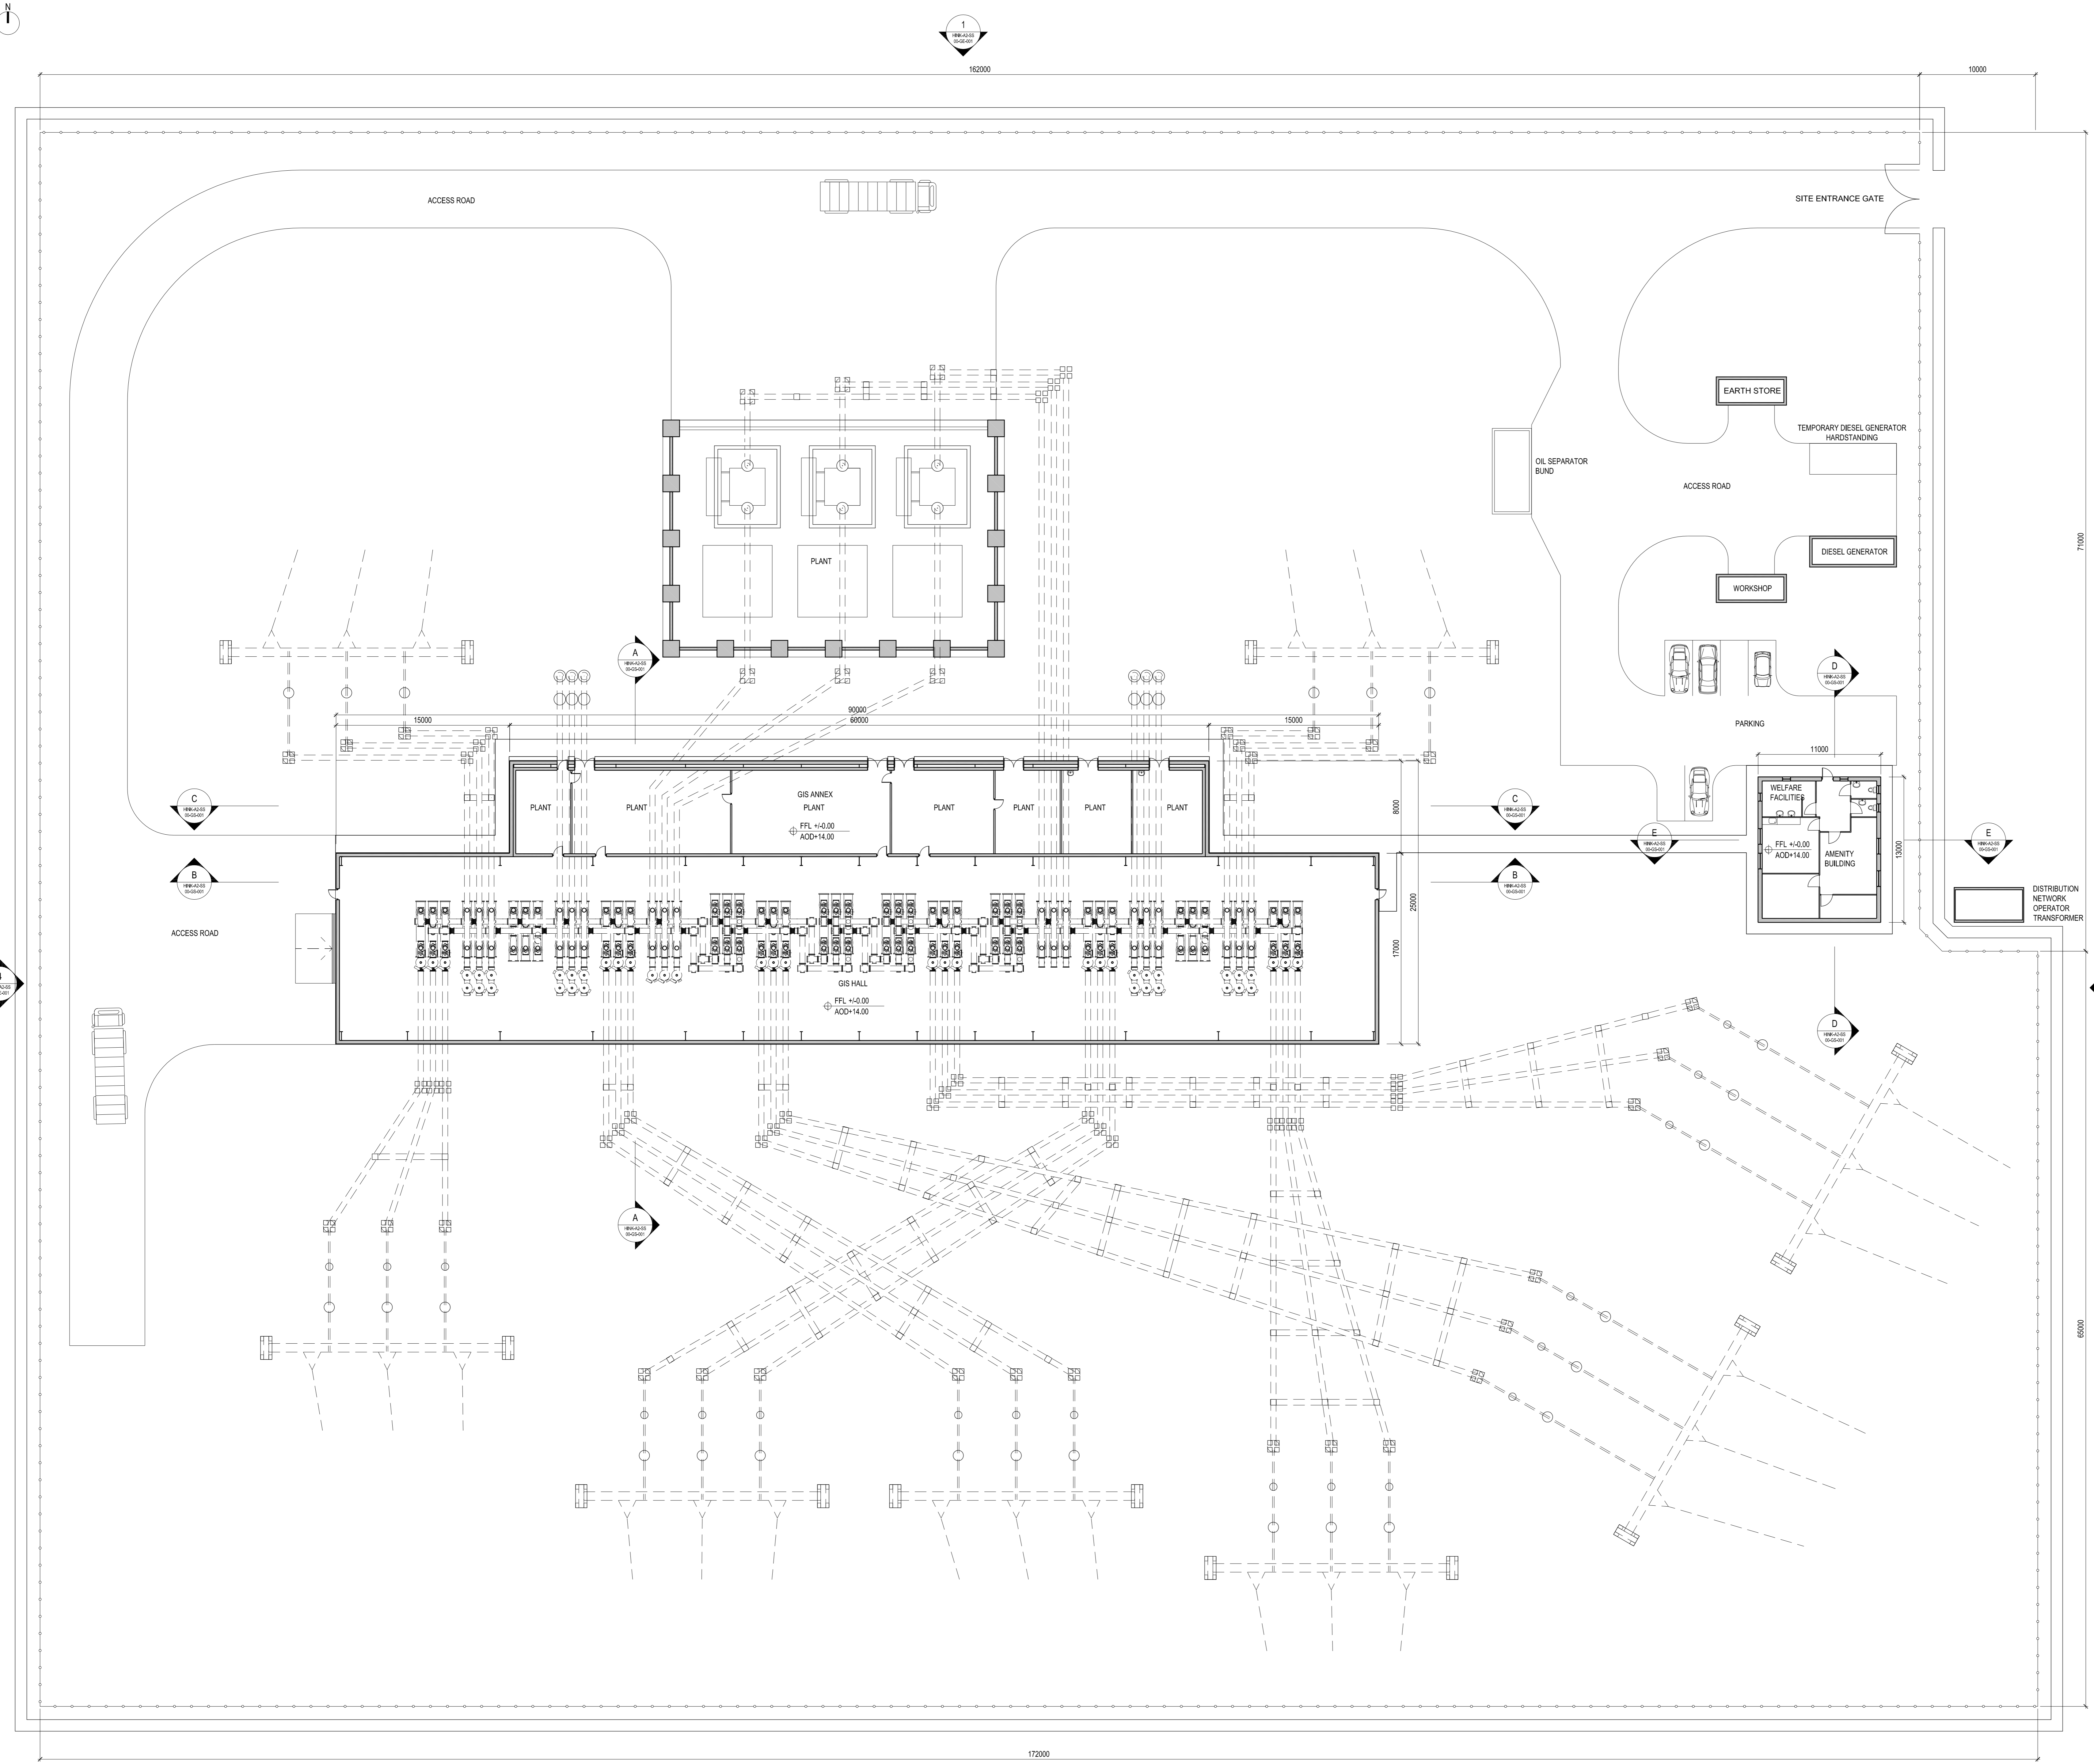

REVISION	DATE	DRAWN	CHECKED	REASONS FOR REVISION COMMENTS	APPROVED
01	SEPT 2011	YJM	YJM	FOR IPC SUBMISSION	NWB




HINKLEY POINT C

DRAWING TITLE
Hinkley Point C Development Site
National Grid Substation


Ground Plan
Regulation 5(2)(o)

PROJECT DRAWING REFERENCE NO.	REVISION	SCALE	DATE
HINK-A2-SS-00-GP-000	01	1:200 @ A0	SEPT 2011

DOCUMENT
Application Drawing - Illustrative (not for Approval)

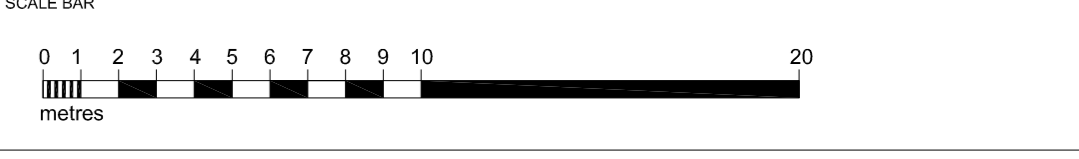


- DRAWING SECURITY CLASSIFICATION
- PROTECTIVE MARKING REQUIRED
 - NOT PROTECTIVELY MARKED

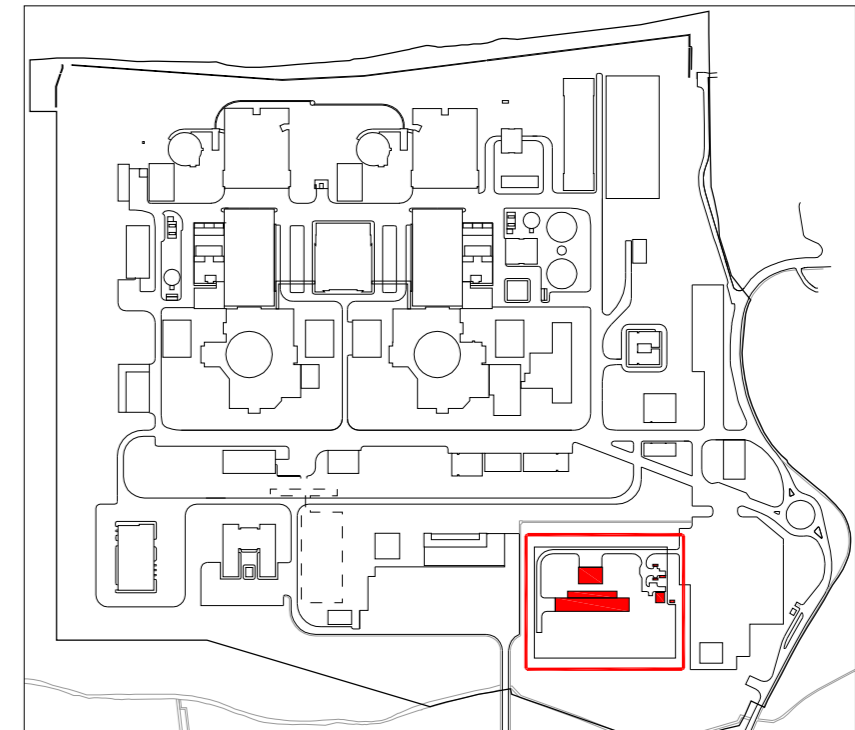


Hinkley Point C Site Key Plan - NTS

All internal layouts and uses are shown for illustrative purposes only and are not for determination


- NOTES:
- Connections from gantries to the National Grid Transmission System terminal towers are indicative only and will be subject to a separate DCO application by National Grid.
 - Dimensions of buildings shown on these drawings are approximate and should not be used to scale

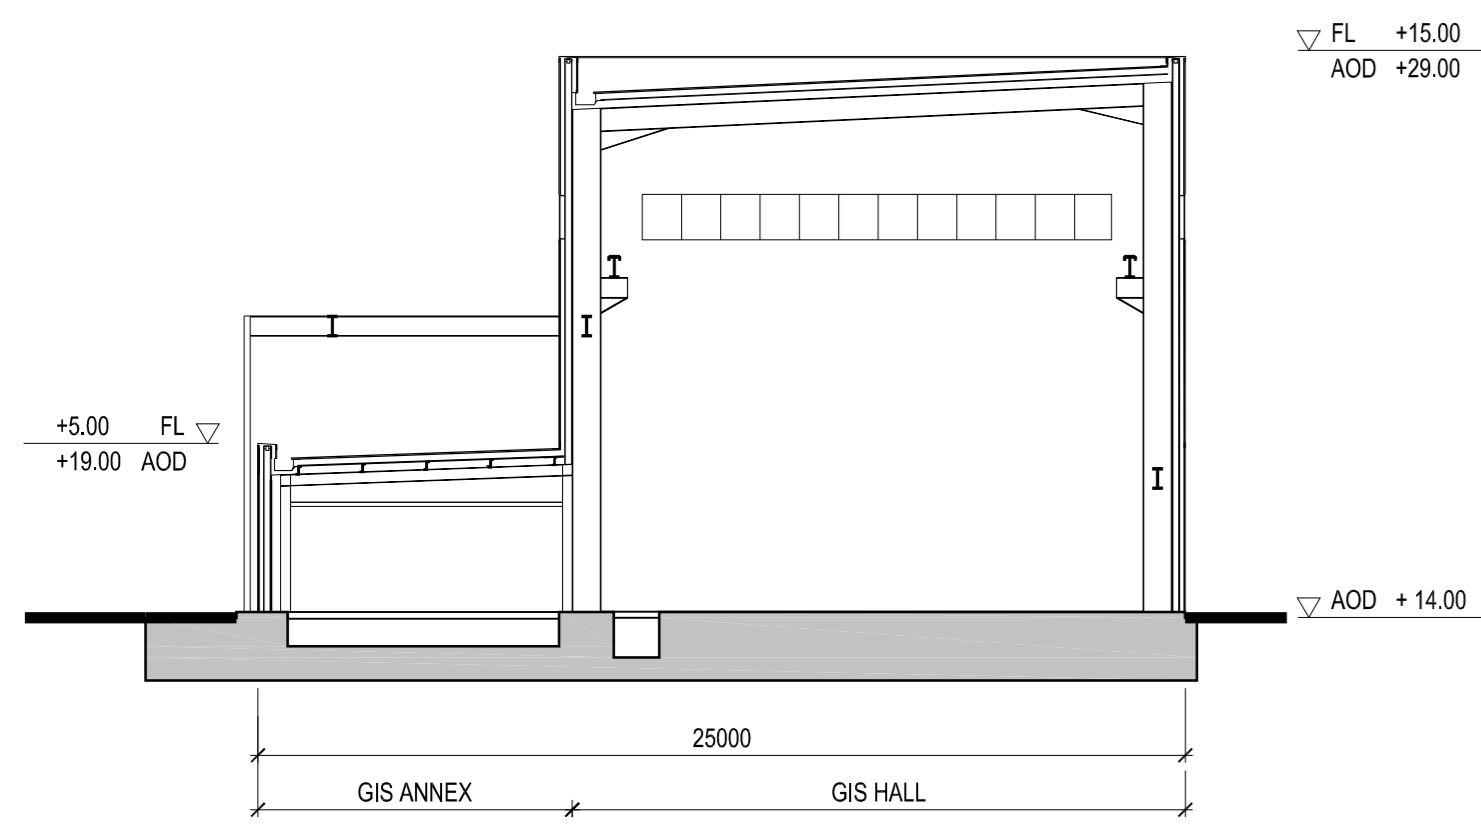


1 SECTION AA
SCALE 1:200

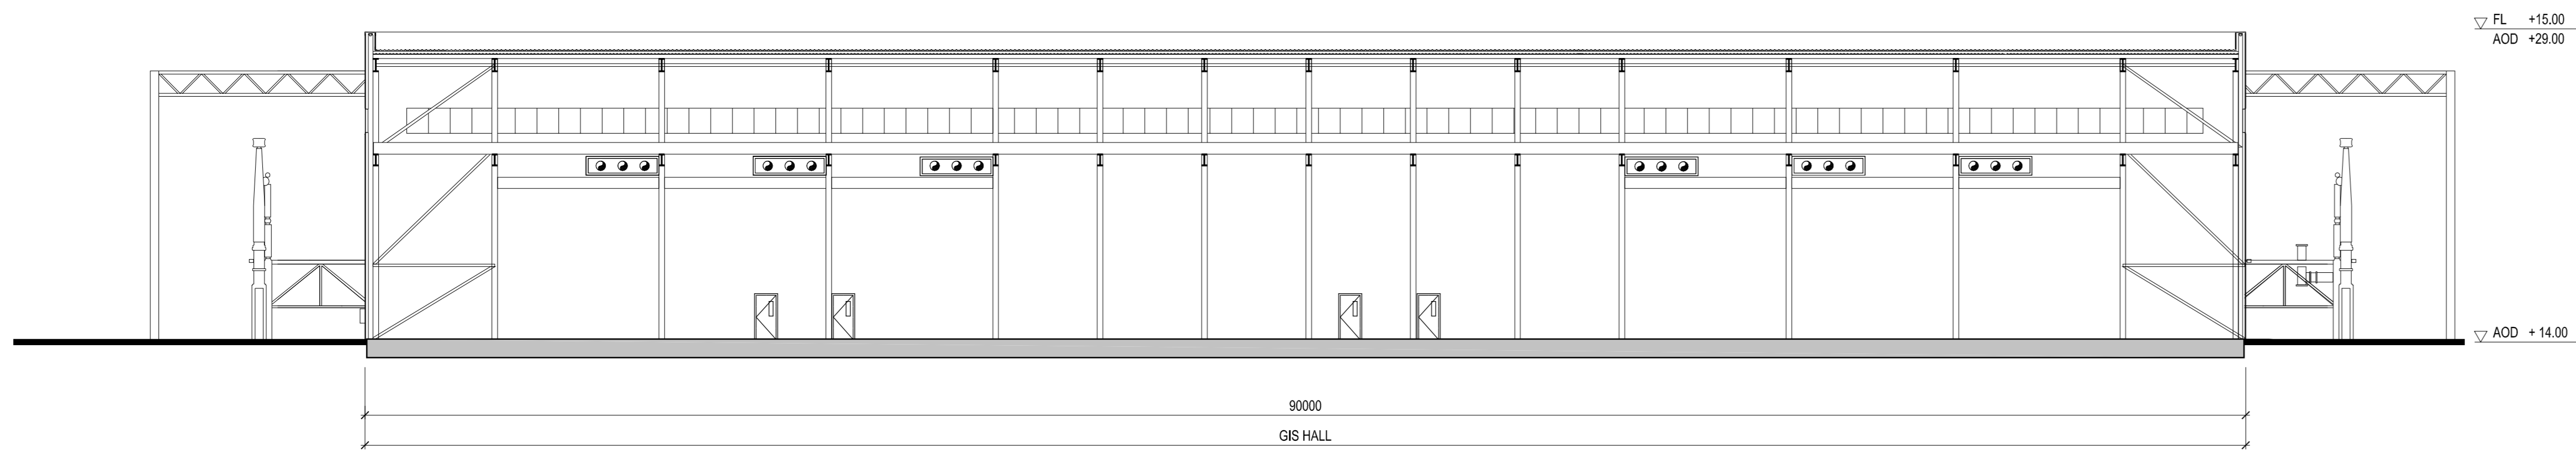


2 SECTION B/B
SCALE 1:200

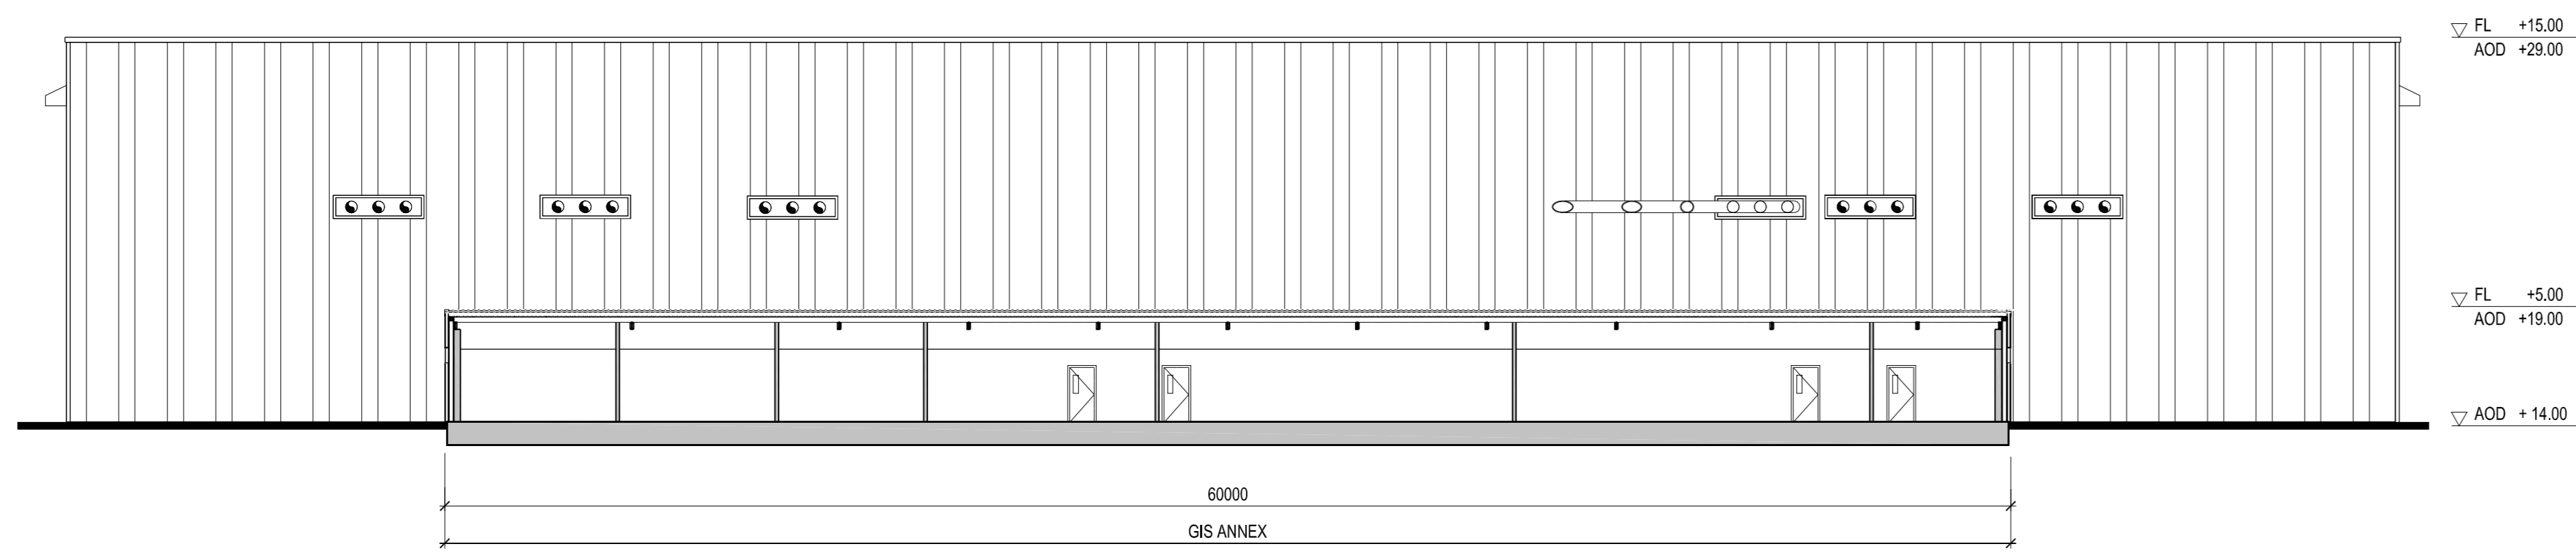


3 SECTION C/C
SCALE 1:200

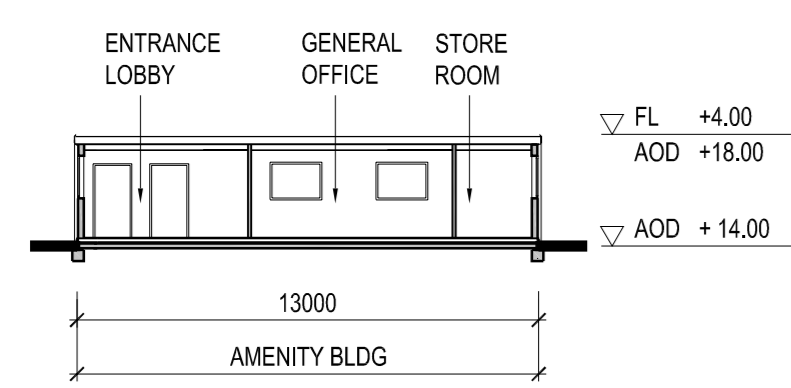


4 SECTION D/D
SCALE 1:200

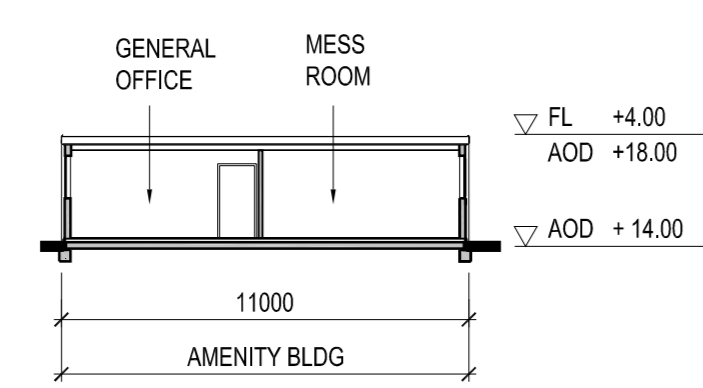

5 SECTION E/E
SCALE 1:200

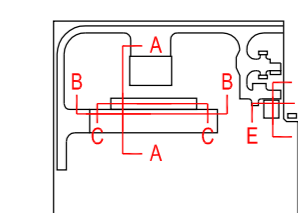

Elevation / Section Key Plan

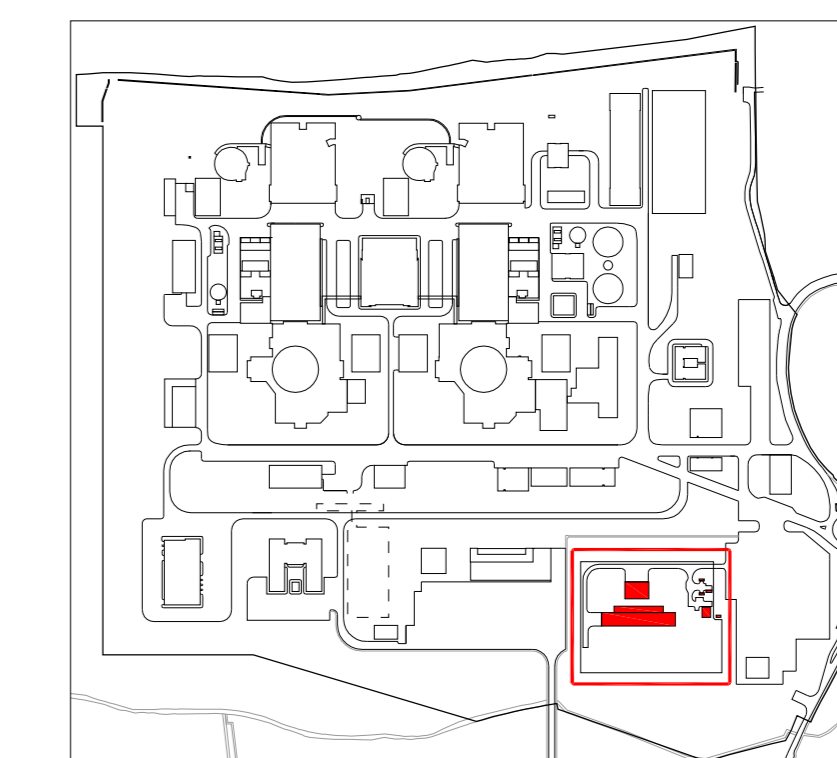

Hinkley Point C Site Key Plan - NTS

REV	DATE	BY	CHKD	REASON FOR REVISION	APPROVED
01	SEPT 2011	YJM	YJM	FOR EPC SUBMISSION	NWB



HINKLEY POINT C

DRAWING TITLE
Hinkley Point C Development Site
National Grid Substation

Sections
Regulation 5(2)(o)

PROJECT DRAWING REFERENCE NO.	REVISION	SCALE	DATE
HINK-A2-SS-00-GS-001	01	1:200 @ A0	SEPT 2011

DOCUMENT
Application Drawing - Illustrative (not for Approval)

SCALE BAR

NOTES

- DRAWING SECURITY CLASSIFICATION
- PROTECTIVE MARKING REQUIRED
 - NOT PROTECTIVELY MARKED